



工場改良施設配置図

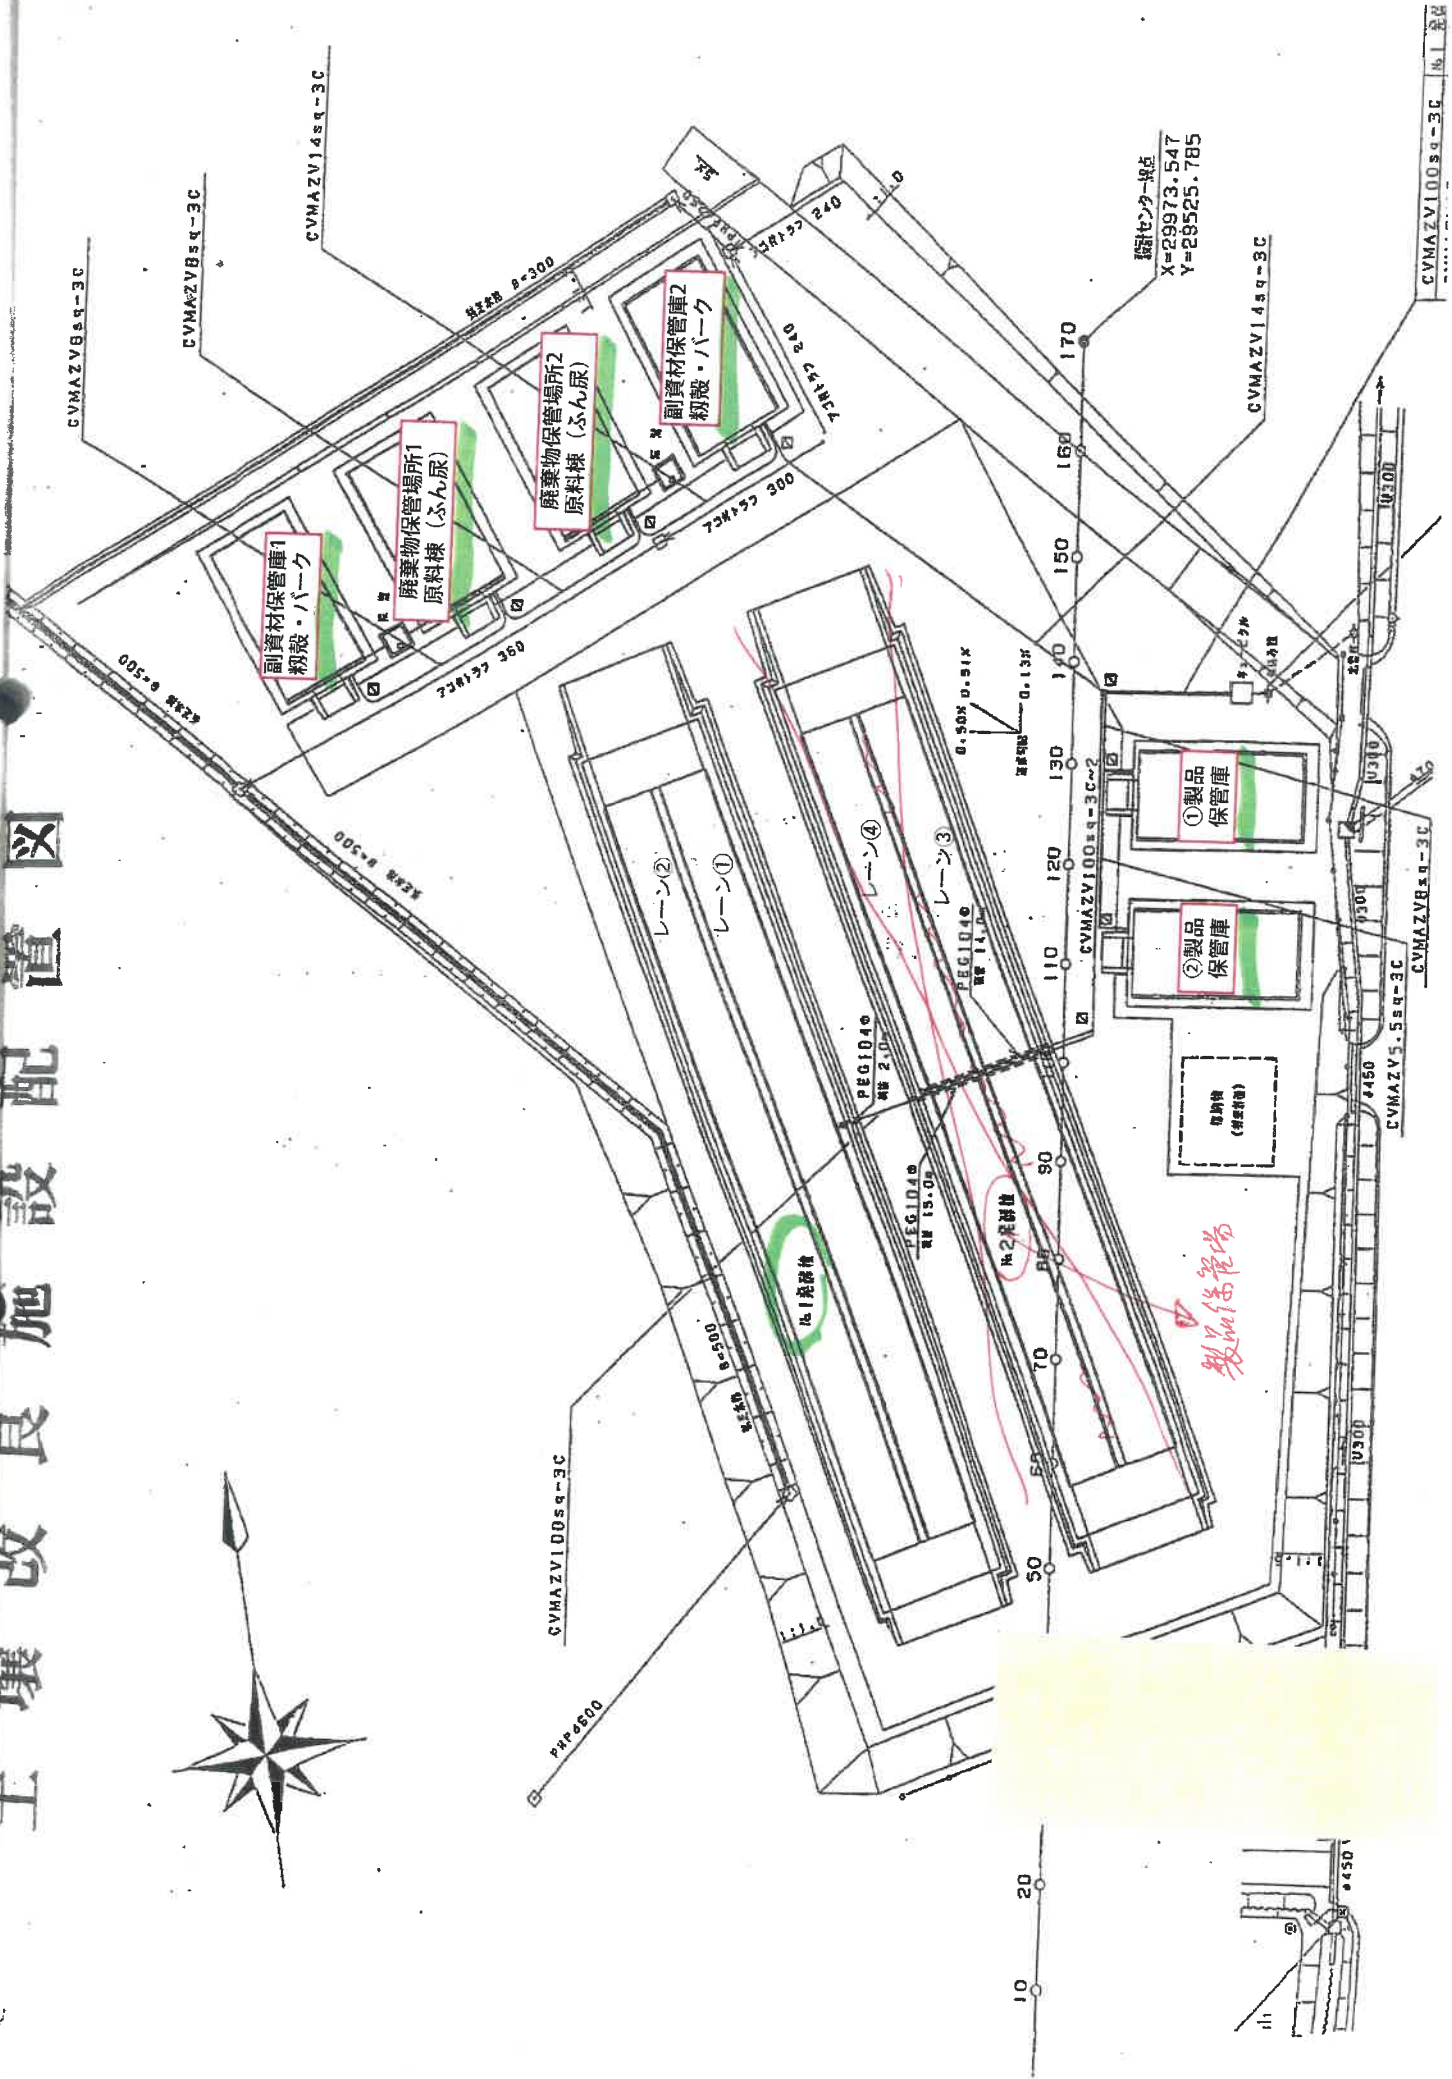

編せんク線
X=29973.547
Y=29525.785

10 20

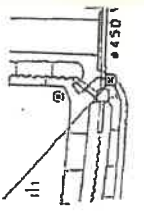

CVMAZV100sq-3C

CVMAZV14sq-3C
CVMAZV5.5sq-3C
CVMAZV8sq-3C